

NOTE: ALL WINDOWS MORE THAN 6'-0" ABOVE GRADE, DECKS OR PORCHES MUST HAVE 6" x 24" IN. AFF

PM PROPERTIES
1200-02 WILSON DRIVE
LOT: BLOCK:
LOWER TOWNSHIP, NJ

PROPOSED
ELEVATIONS


PE, PP, RA

DOCUMENTS PREPARED BY GUY THOMAS ARCHITECT ARE INSTRUMENTS OF SERVICE FOR THE SOLE USE OF THE PROJECT. ANY REUSE, REPRODUCTION, OR DISTRIBUTION OF THESE ARCHITECTURAL DRAWINGS SHALL BE PROHIBITED. THE ARCHITECT AND ARCHITECT FIRM SHALL BE HELD HARMLESS FROM ANY AND ALL CLAIMS, DAMAGES, LOSSES, AND EXPENSES, INCLUDING REASONABLE ATTORNEY'S FEES, ARISING FROM OR RESULTING FROM ANY SUCH REUSE, REPRODUCTION, OR DISTRIBUTION OF THESE DOCUMENTS AND DRAWINGS. ANY REUSE OR DISTRIBUTION OF THESE DOCUMENTS AND DRAWINGS TO ANY OTHER PROJECT OR FOR ANY OTHER PURPOSE IS STRICTLY PROHIBITED. NOTE THAT ANY USE OF THESE PLANS WITHOUT THE WRITTEN CONSENT OF GUY THOMAS ARCHITECT AND ARCHITECT FIRM SHALL CONSTITUTE A VIOLATION OF PROFESSIONAL ETHICS AND WE WILL DO WHATEVER WE CAN TO PROTECT THAT COPYRIGHT.

GEORGE WRAY THOMAS
Registered Architect
Professional Engineer

P: (609) 927-5050
WWW.GWTHOMAS.NET
F: (609) 927-3330
599 SHORE ROAD
SOMERS POINT
NEW JERSEY

GWT
G. Wray Thomas
A. 09568
E. 21822

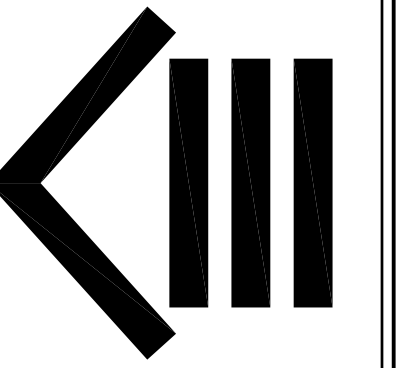

THESE DESIGNS ARE
COPYRIGHT
PROTECTED

Revisions:

Date:
9-15-20

Scale:
1/8" = 1'-0"

Drawn:
DJR/RMB

Checked:
GWT

File No:

11320

Dwg. No.

A-1



WILSON DRIVE ELEVATION







LEFT SIDE ELEVATION



SPICERS CREEK ELEVATION



RIGHT SIDE ELEVATION

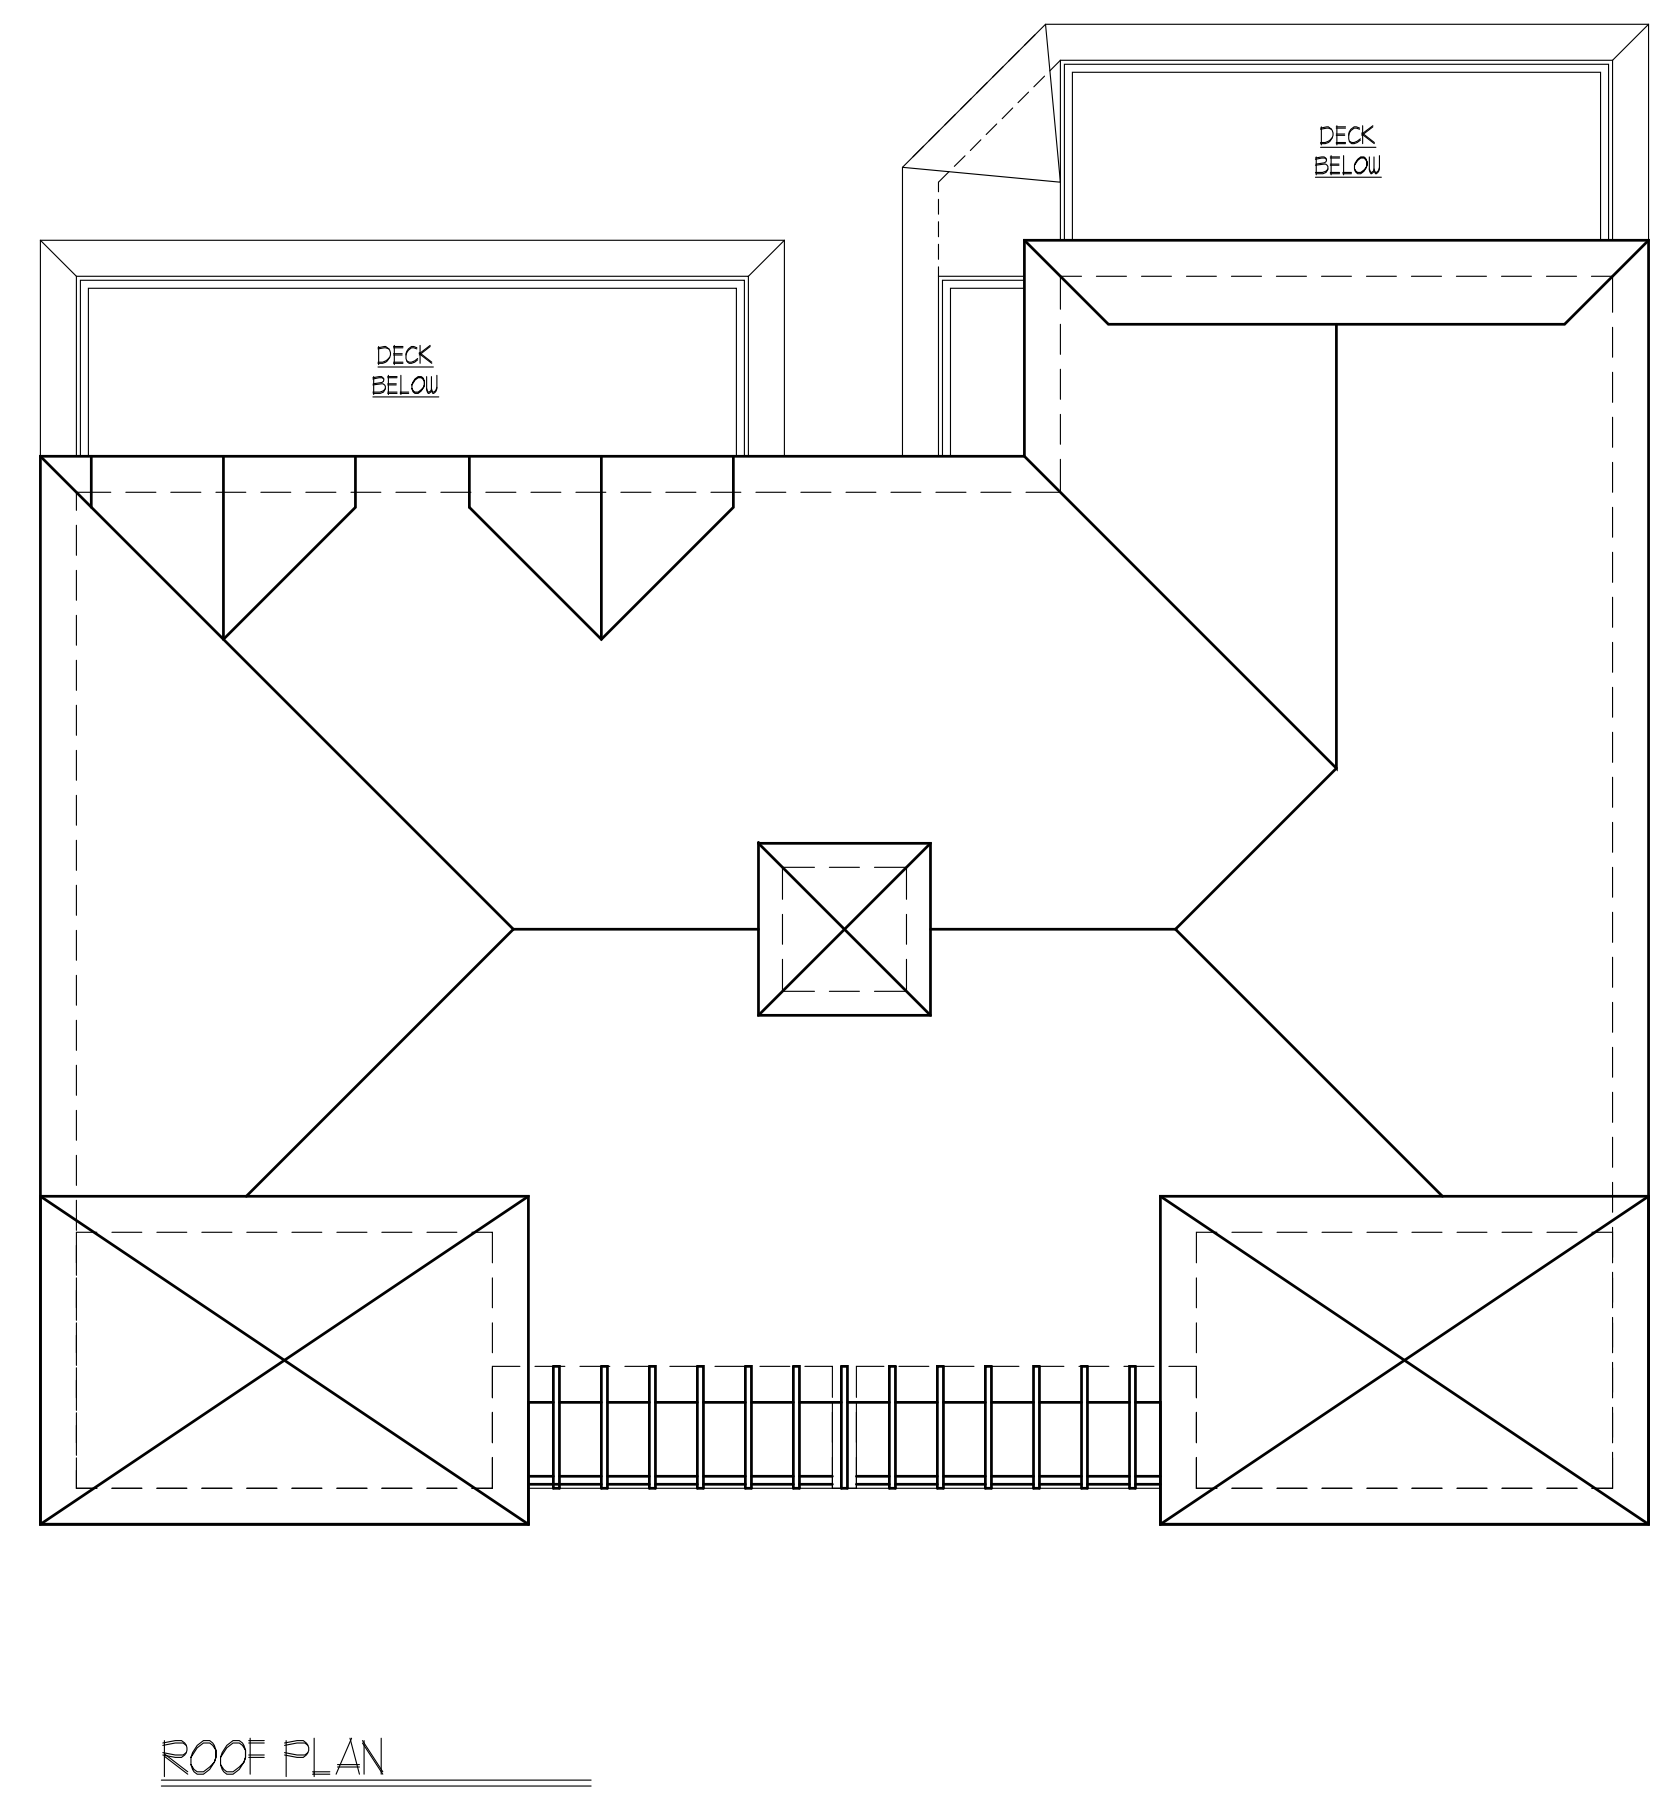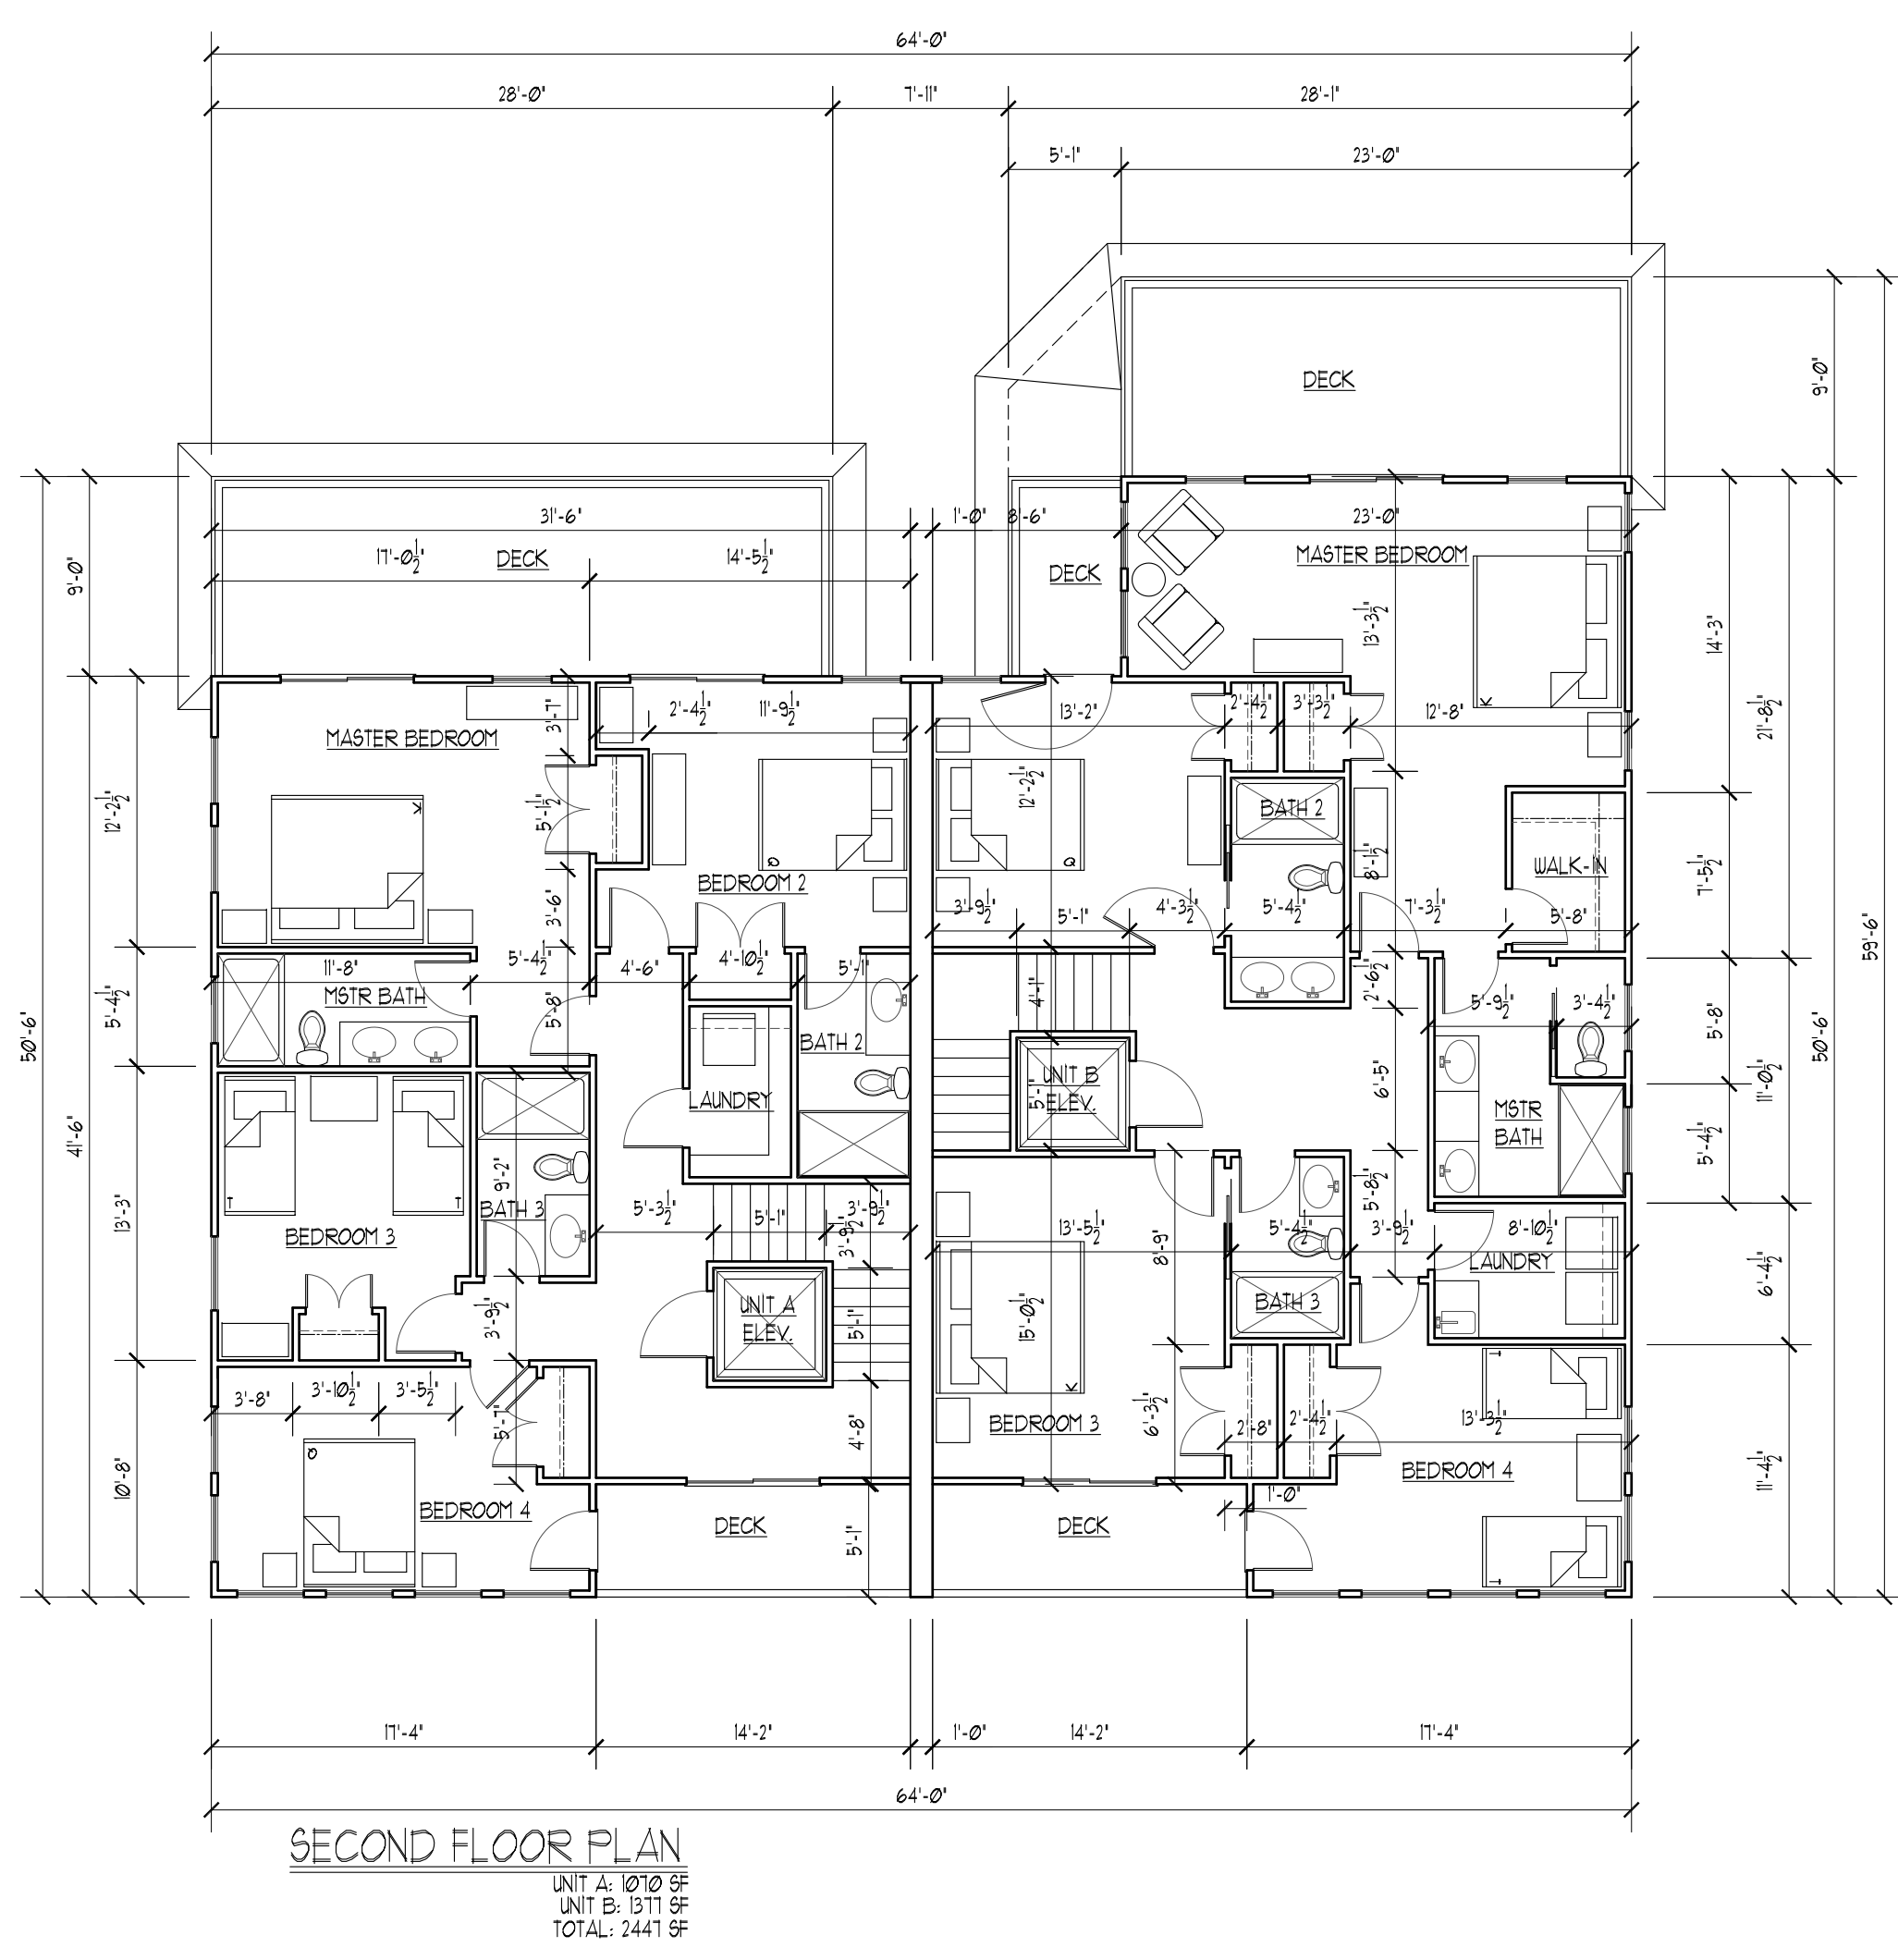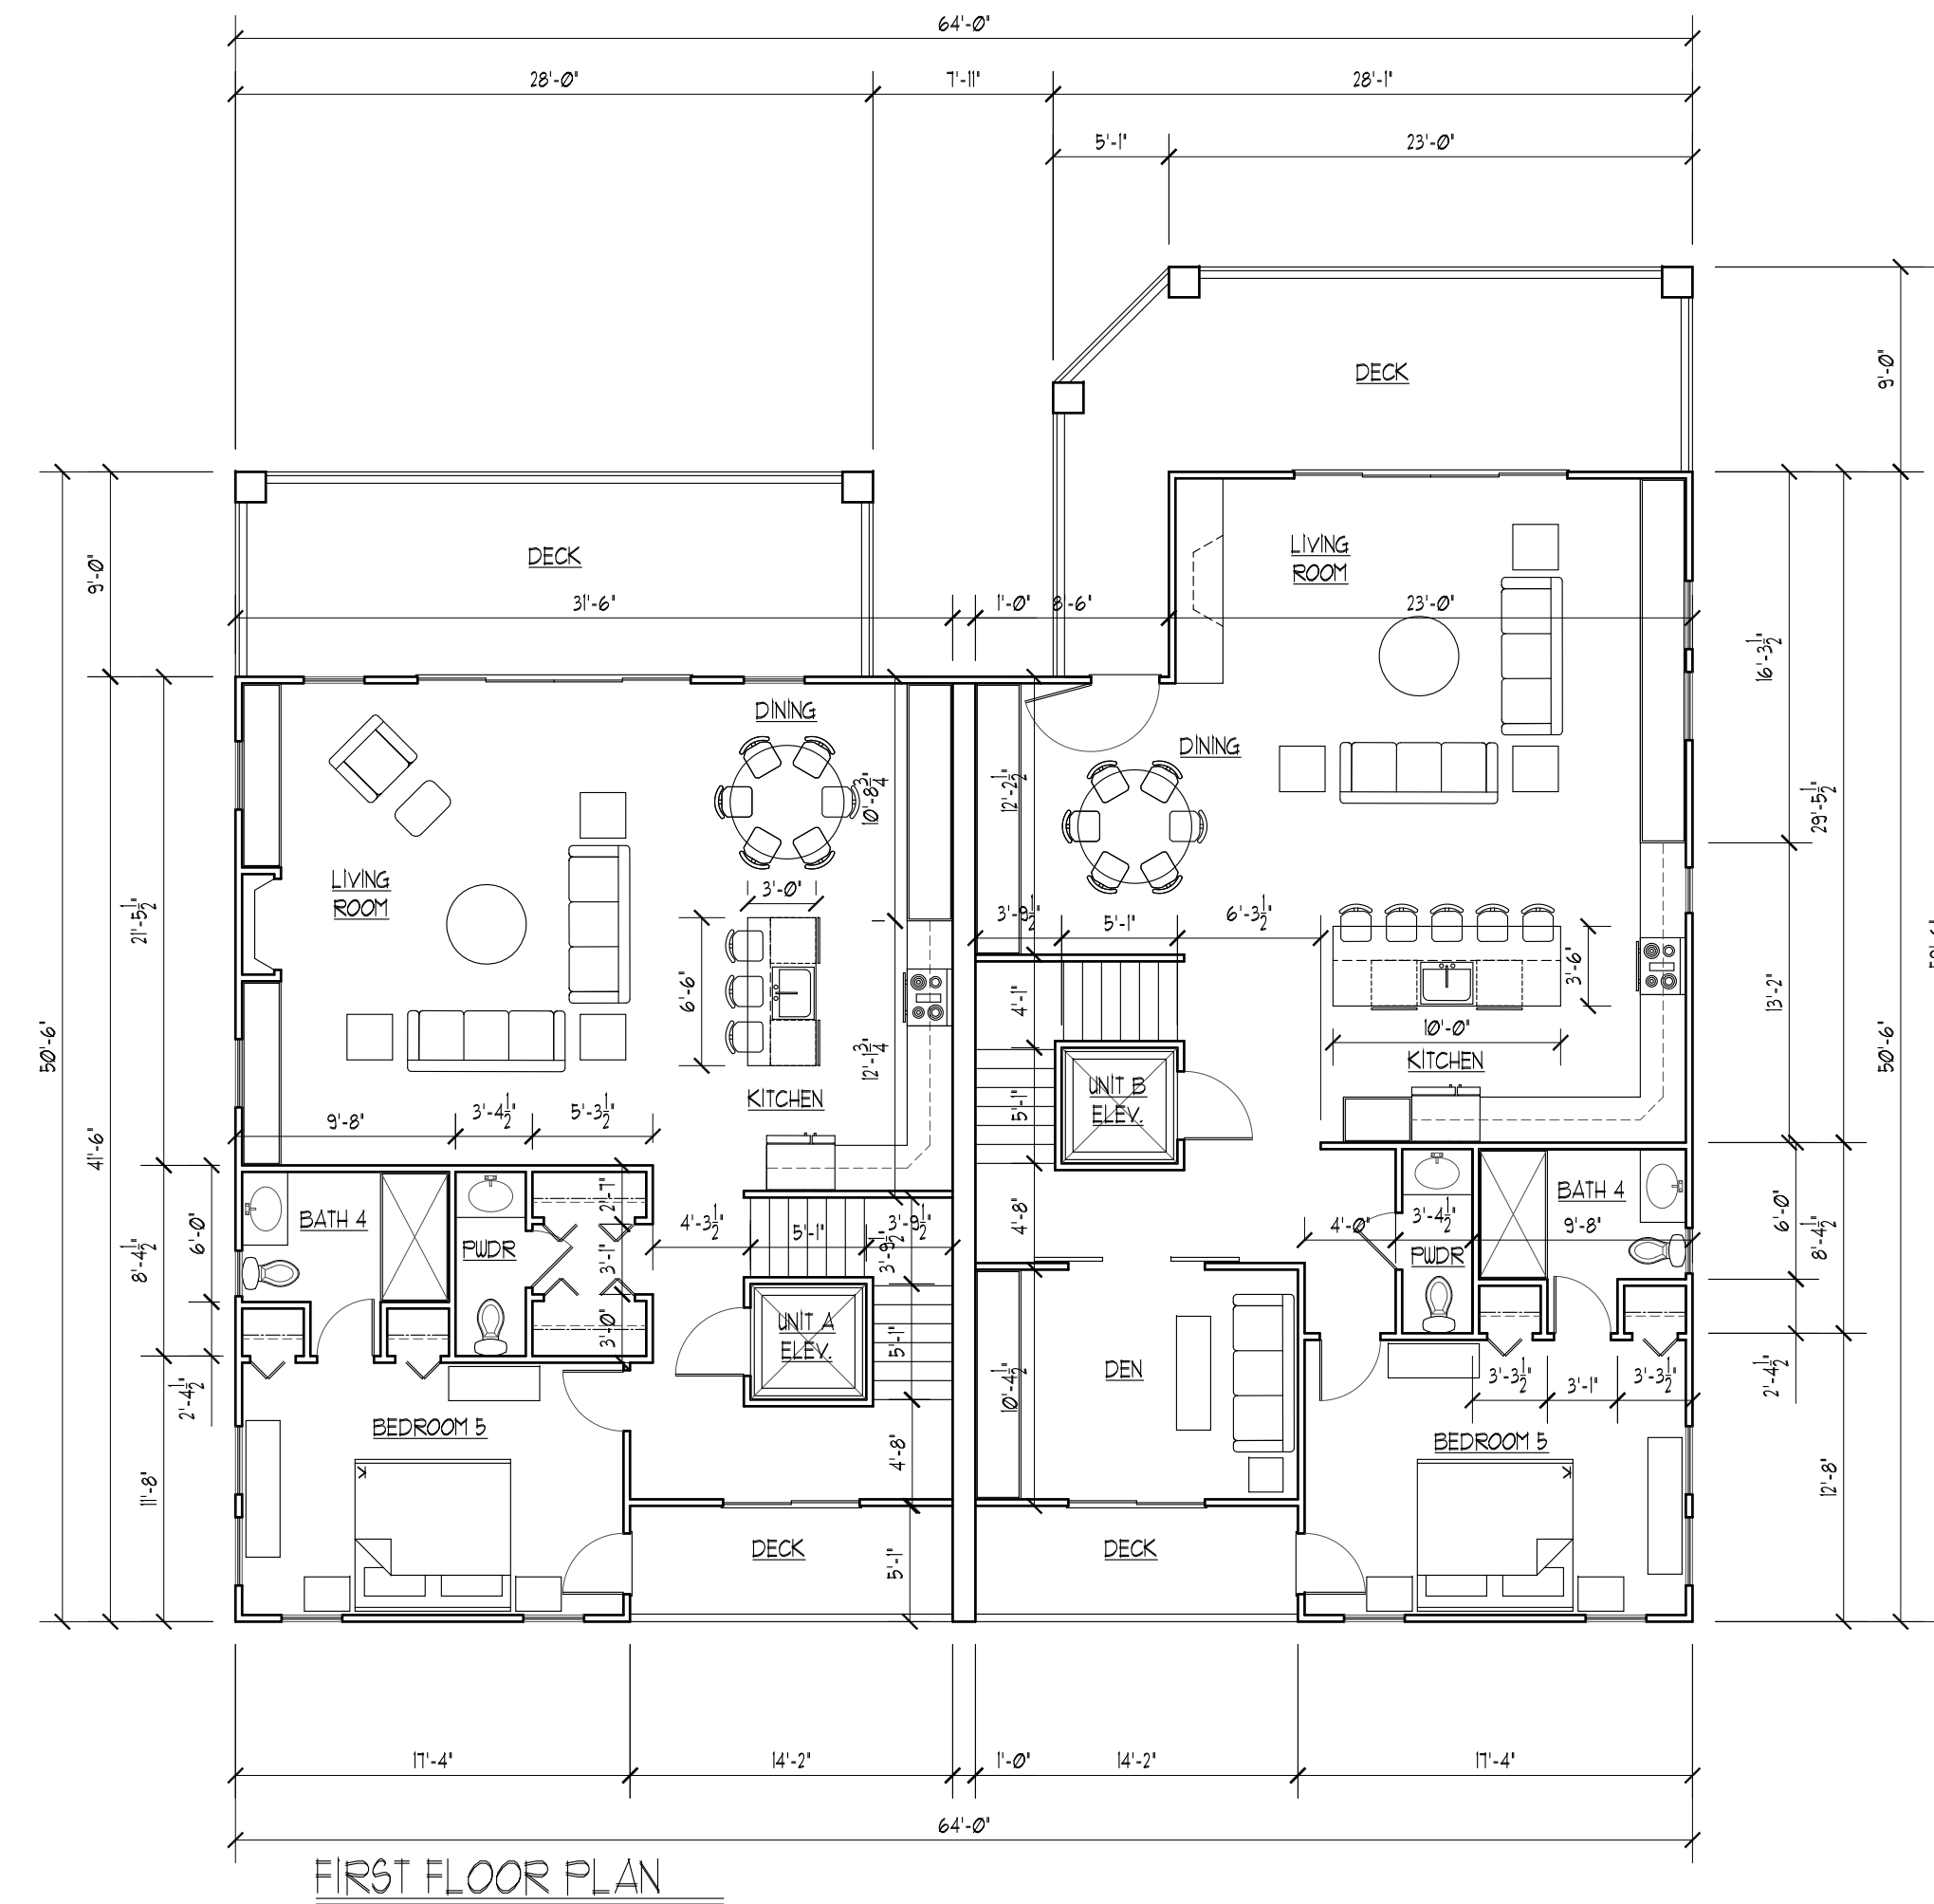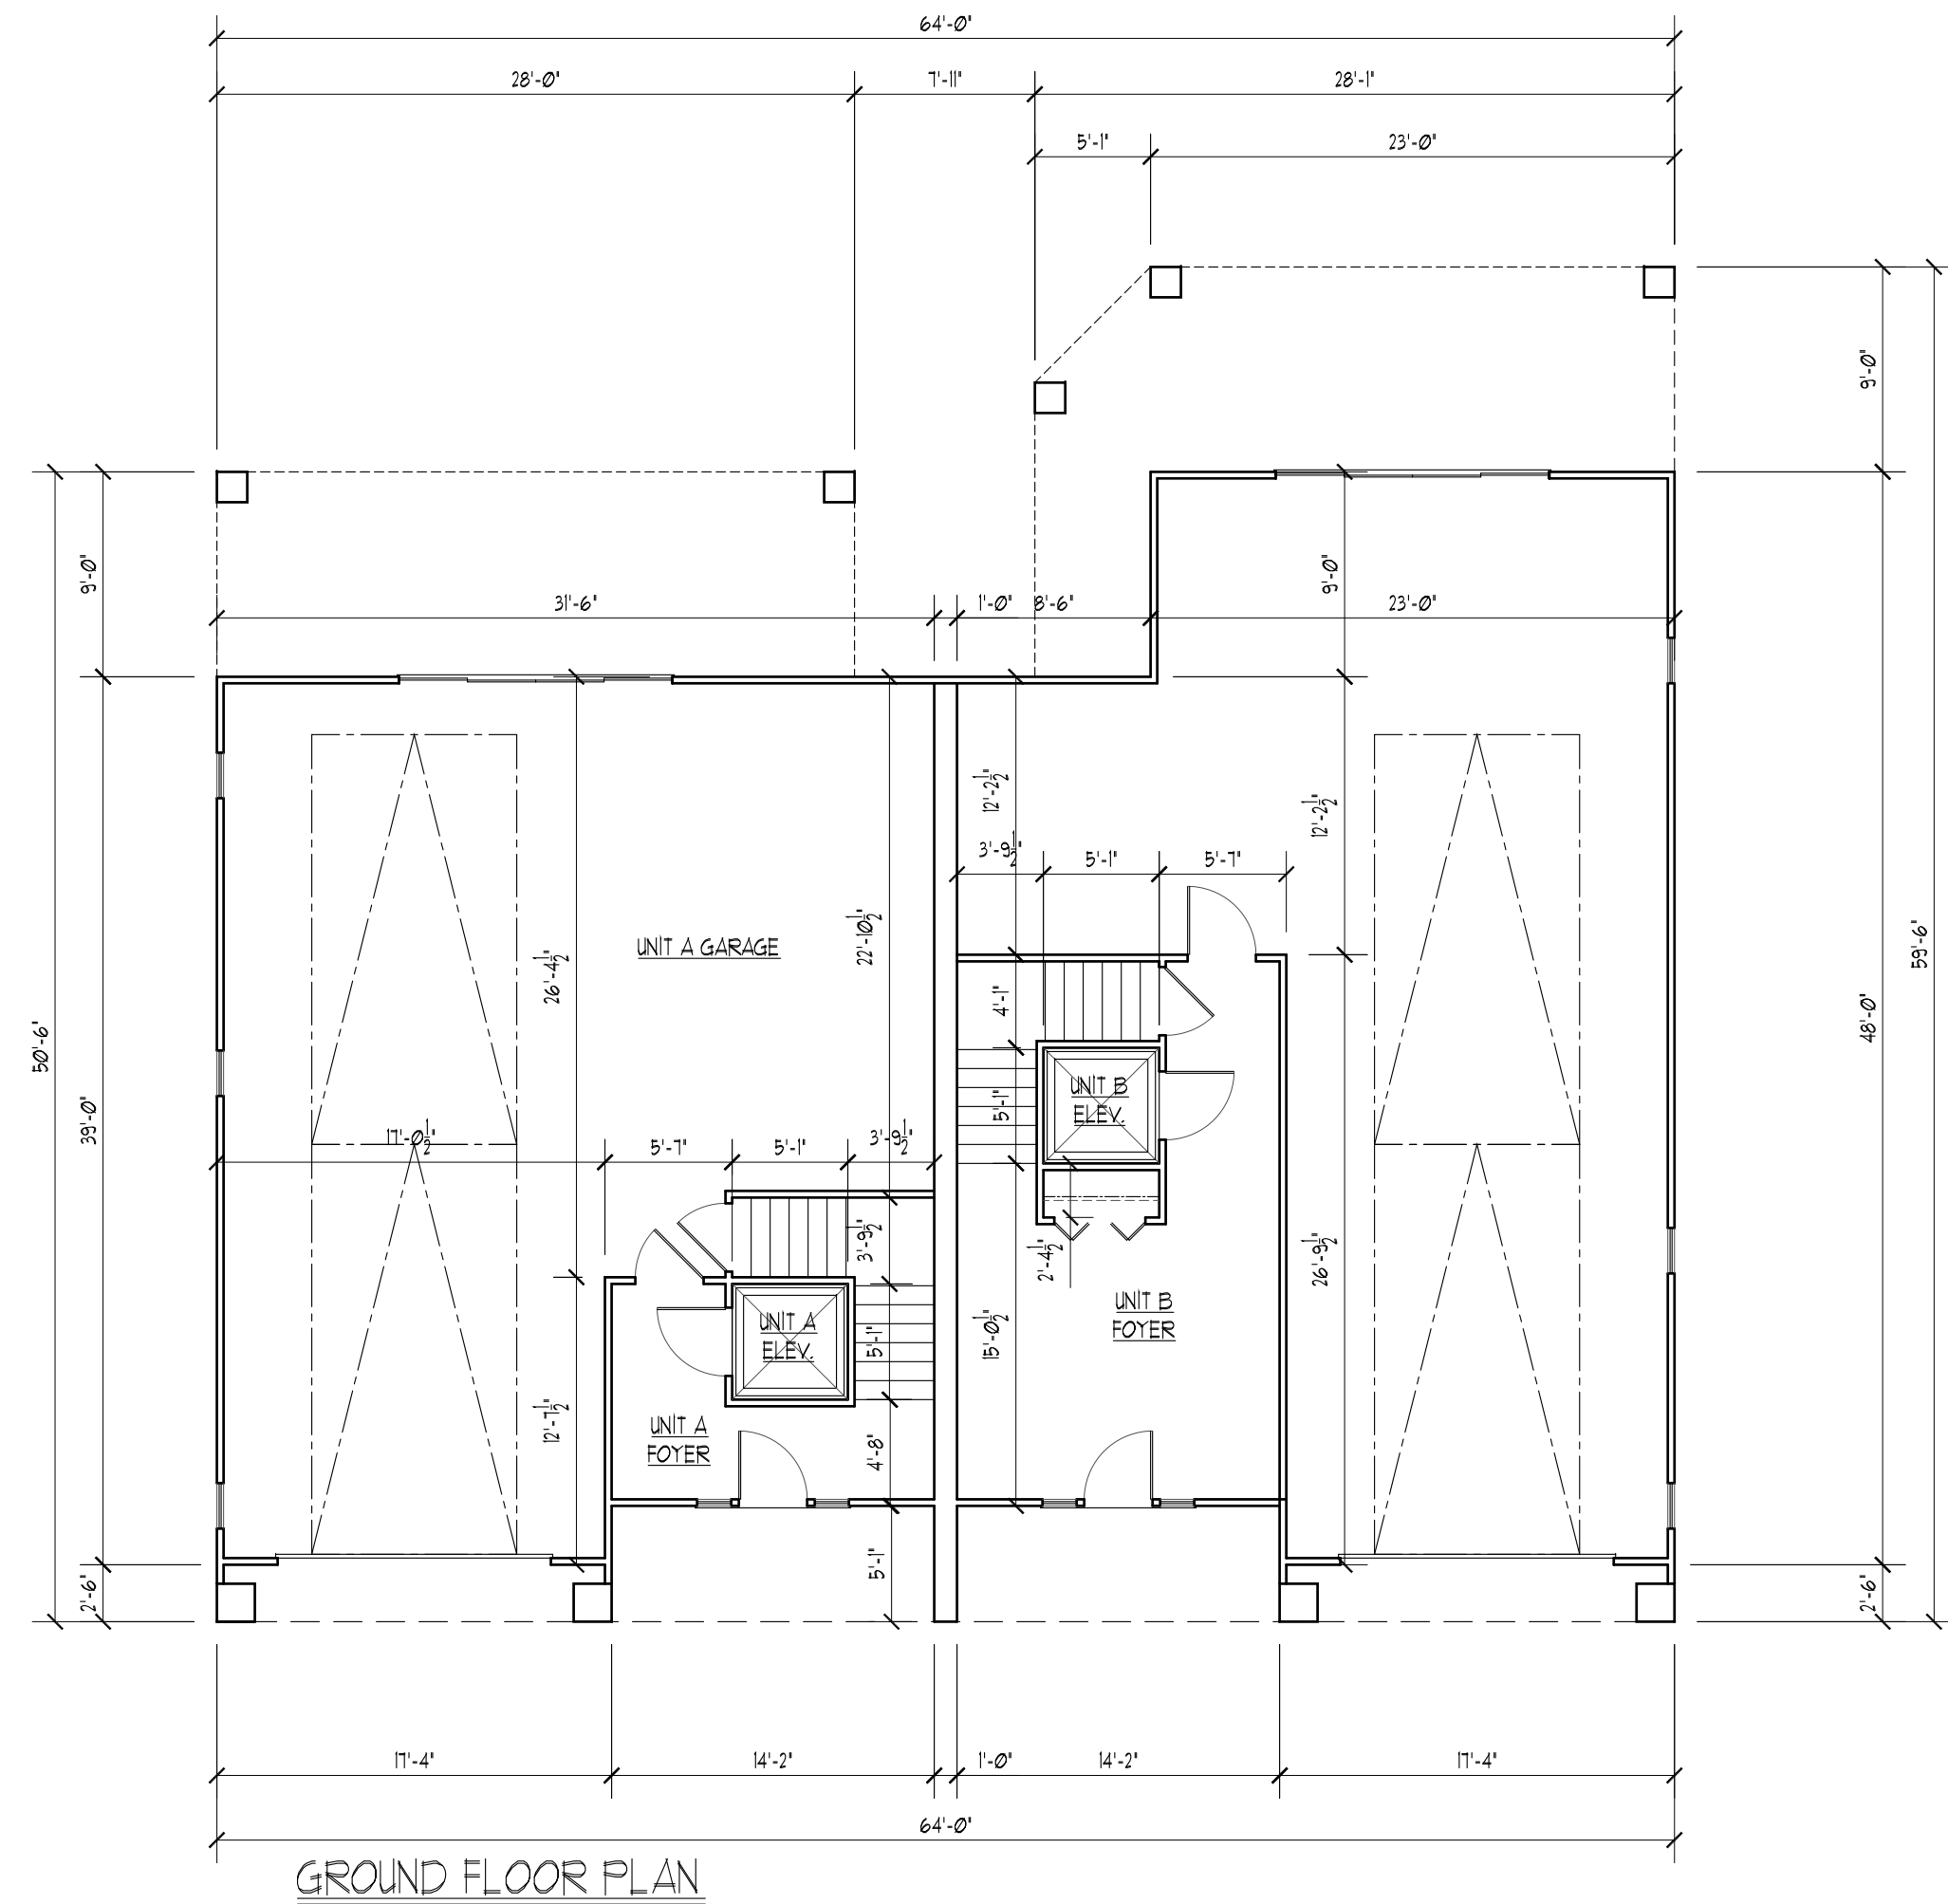

NOTE: ALL WINDOWS MORE THAN 6'-0" ABOVE GRADE, DECKS OR PORCHES MUST HAVE BILL 6 24 IN. AFF


PM PROPERTIES
1200-02 WILSON DRIVE
LOT: BLOCK:
LOWER TOWNSHIP, NJ

PROPOSED
FLOOR PLANS

PE, PP, RA

DOCUMENTS PREPARED BY GUY THOMAS ARCHITECT ARE INSTRUMENTS OF SERVICE FOR THE SOLE USE OF THE PROJECT. ARCHITECTURE SHALL BE CREDITED TO THE ARCHITECT. ANY REUSE OF THESE DOCUMENTS OR DESIGN ELEMENTS FOR ANY OTHER PROJECT WITHOUT THE WRITTEN CONSENT OF GUY THOMAS ARCHITECT IS STRICTLY PROHIBITED. NOTE THAT ANY USE OF THESE PLANS WITHOUT THE WRITTEN CONSENT OF GUY THOMAS ARCHITECT WILL BE AT THE USER'S SOLE RISK AND WE WILL DO WHATEVER WE CAN TO PROTECT THAT COPYRIGHT.

GEORGE WRAY THOMAS
Registered Architect
Professional Engineer
P: (609) 927-5050
F: (609) 927-3330
WWW.GWTHOMAS.NET
599 SHORE ROAD
SOMERS POINT
NEW JERSEY

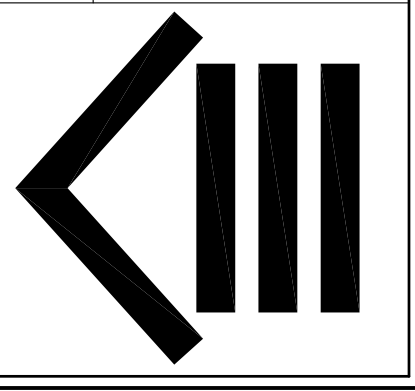

THESE DESIGNS ARE
COPYRIGHT
PROTECTED

Revisions:

Date: 9-15-20	File No: 11320
Scale: 1/8" = 1'-0"	
Drawn: DJR/RMB	Dwg. No. A-2
Checked: GWT	