
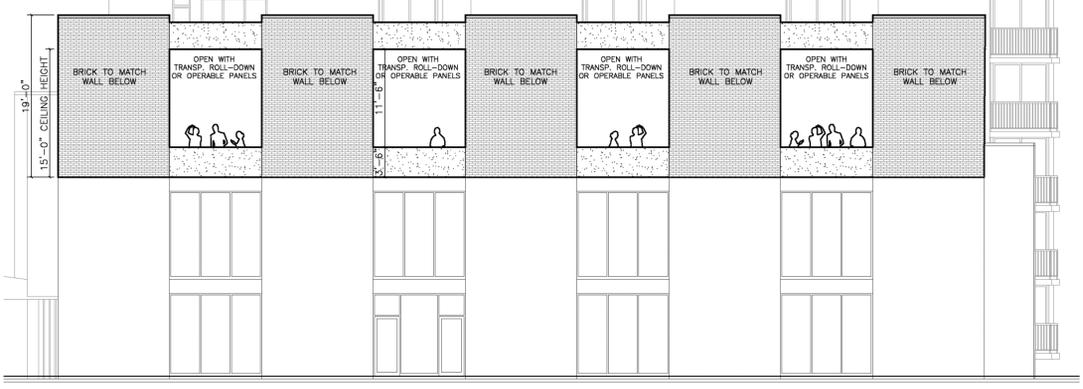


NOTE:  
REFER TO "ICONA DIAMOND BEACH HOTEL EXPANSION" PREPARED BY CMC ENGINEERING DATED 8/20/19 AND REVISED THROUGH 1/24/20 FOR ALL IMPROVEMENTS APPROVED UNDER RESOLUTION 20-17 WITH THE EXCEPTION OF THE PROPOSED 3RD FLOOR ROOF STRUCTURE.

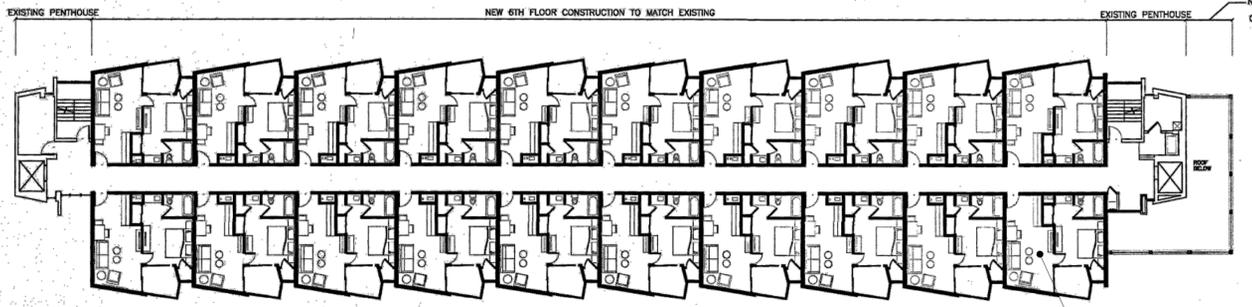

1 APPROVED 6TH FLOOR PLAN  
SCALE: 1/16" = 1'-0"

PROPOSED 3RD FLOOR ELEVATION VIEW 1" = 10"

# AMENDED SITE PLAN



**EDA** Engineering Design Associates, P.A.  
Environmental Planners, Landscape Architects

CAMBRIDGE PROFESSIONAL OFFICES  
5 Cambridge Drive Ocean View, New Jersey 08230  
(609) 390-0332 • Fax: (609) 390-9204  
CERTIFICATE OF AUTHORIZATION # 245292039

**AMENDED SITE PLAN**  
BLOCK 710.01, LOTS 1-12.02  
BLOCK 710.02, LOTS 1.01-1.03  
TOWNSHIP OF LOWER  
CAPE MAY COUNTY, NEW JERSEY

**VINCENT C. ORLANDO**  
PROFESSIONAL ENGINEER  
N.J.P.E. LIC. #32498

IF THIS PLAN OR DOCUMENT DOES NOT CONTAIN A RAISED SEAL IMPRESSION BEARING THE NAME AND REGISTRATION NUMBER OF THE ABOVE SIGNED PROFESSIONAL, IT MAY NOT BE AN AUTHORIZED COPY OF THE ORIGINAL DOCUMENT AND MAY HAVE BEEN ALTERED. REPRODUCTION OR FURTHER DISSEMINATION OF THE CONTENTS IN WHOLE OR IN PART REQUIRES PERMISSION IN WRITING FROM ENGINEERING DESIGN ASSOCIATES, P.A.

REVISION	DATE	BY

**EDA**

DATE: 7/9/20	DRAWN BY: MAJ
SCALE: AS NOTED	CHECKED BY: VCO
PROJECT #: 5528	SHEET: 1 OF 1